



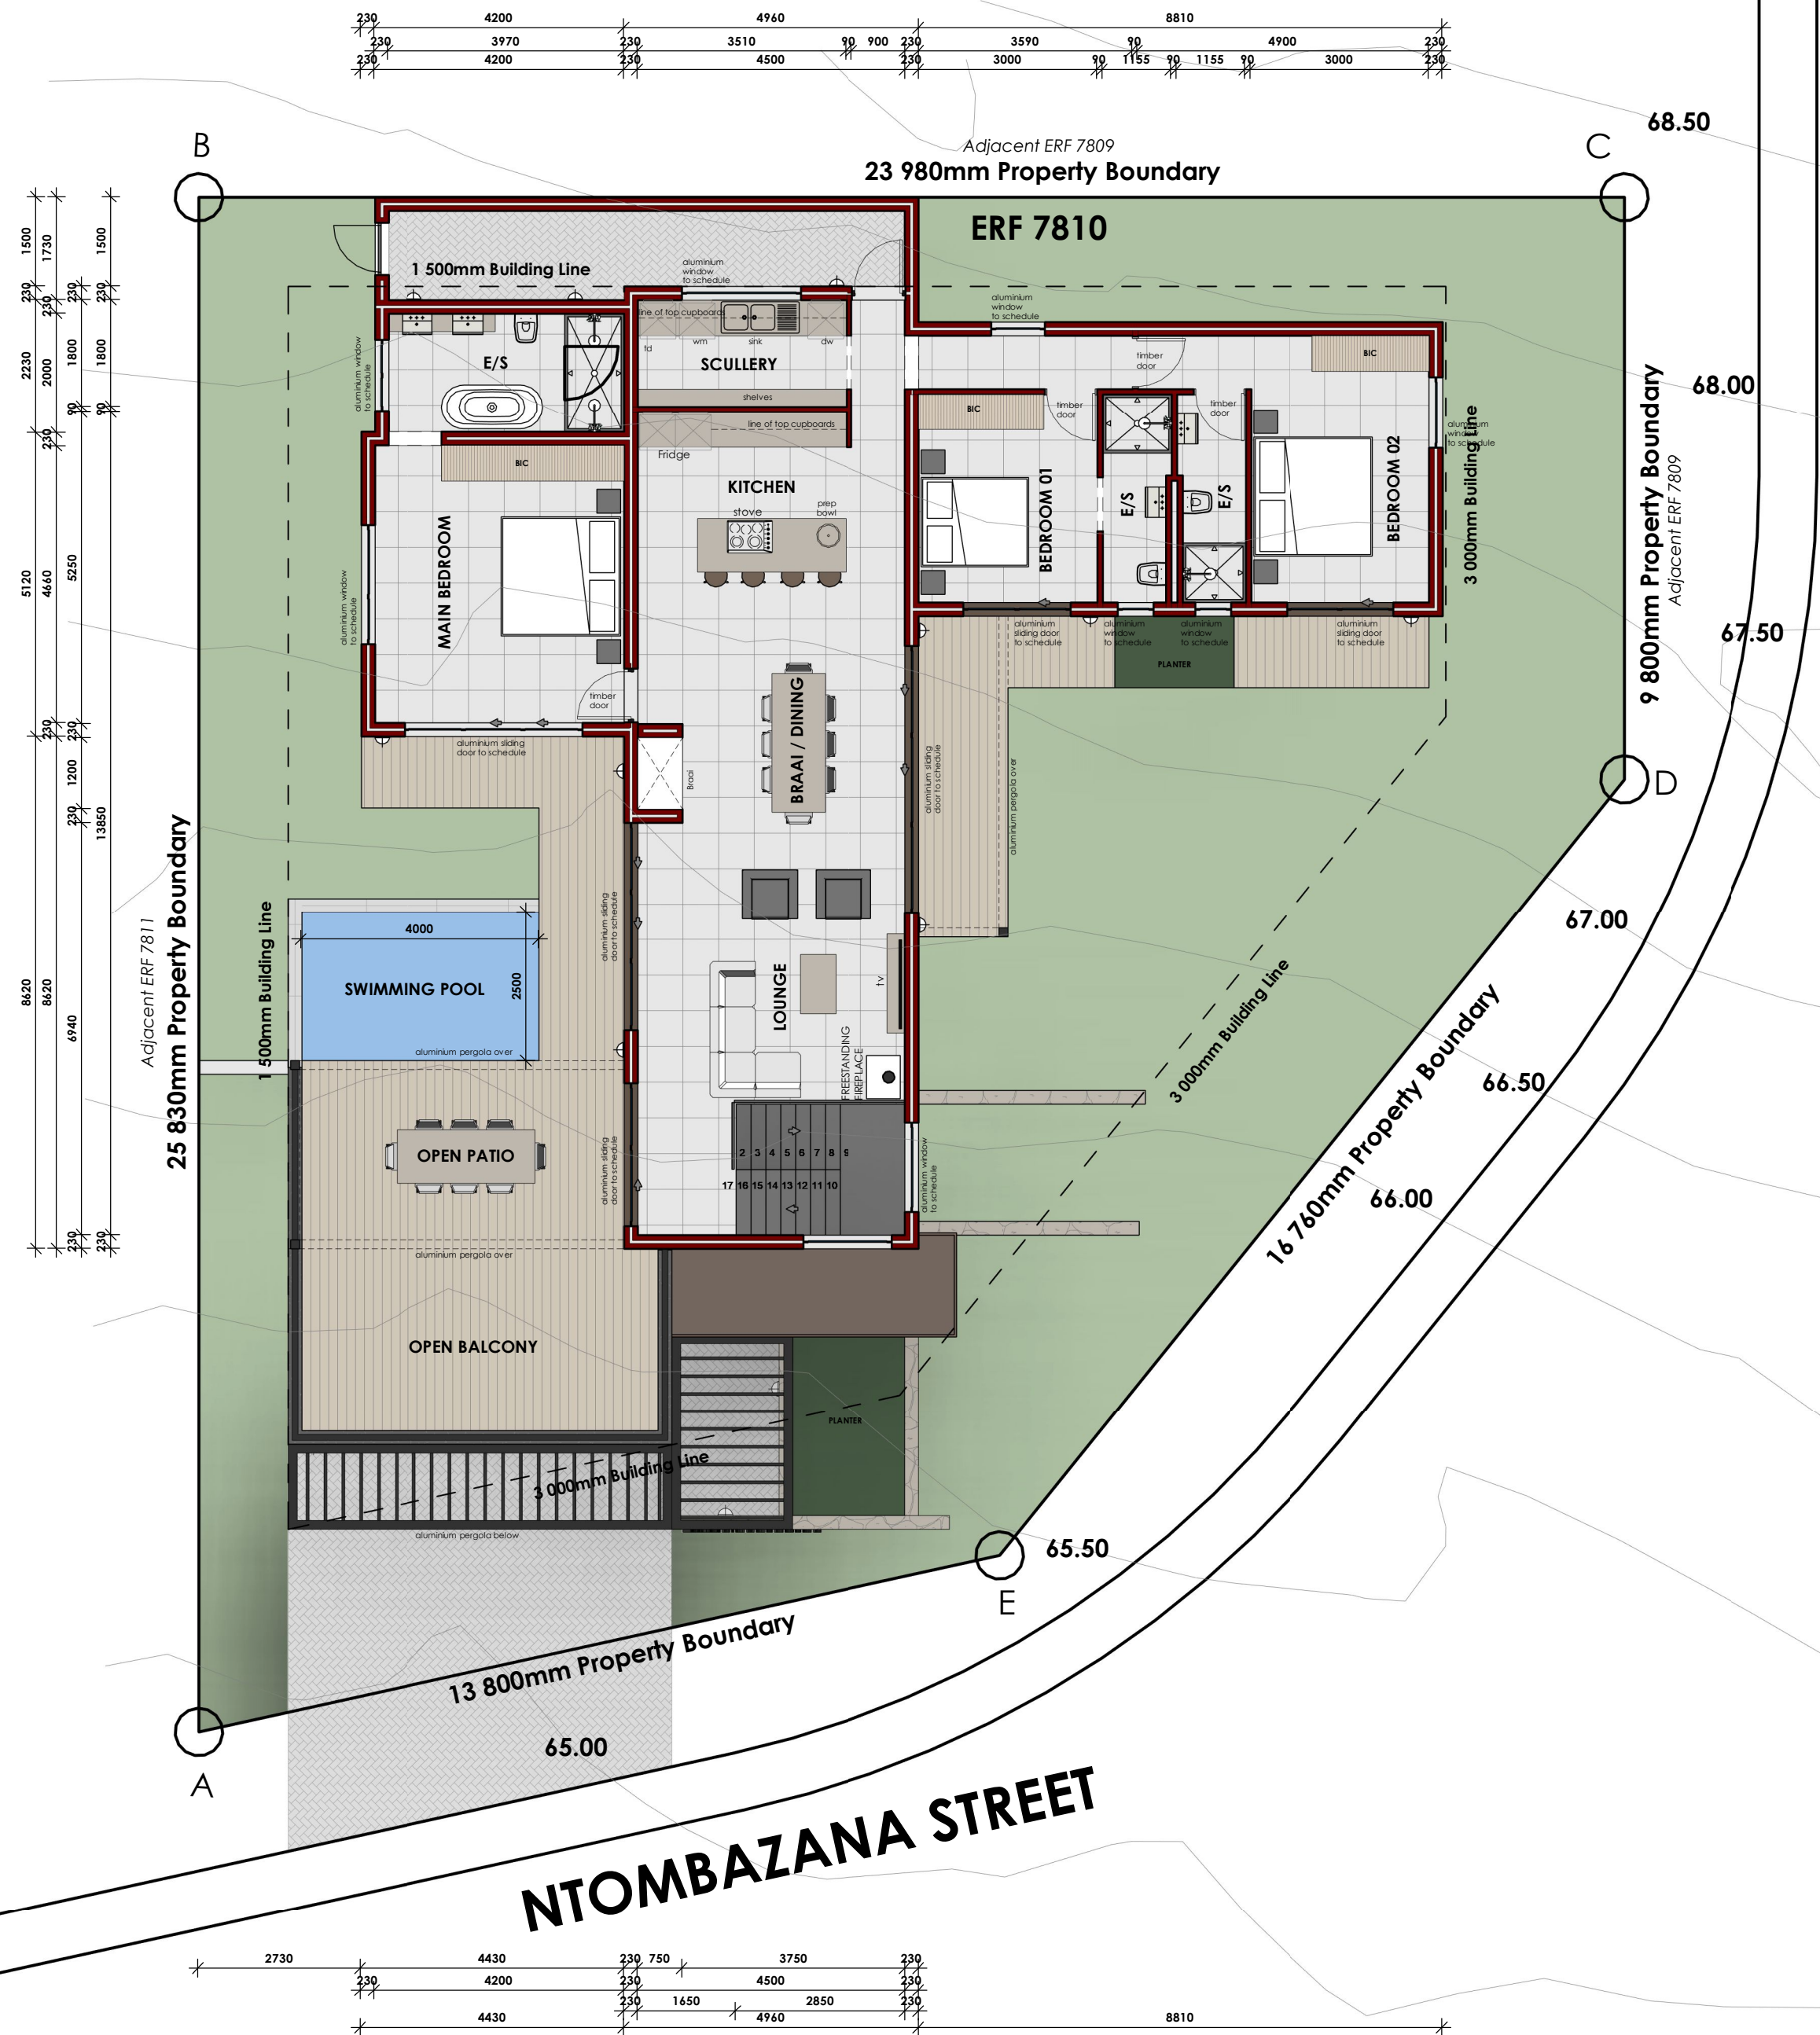

FIRST FLOOR PLAN
Scale: 1 : 100

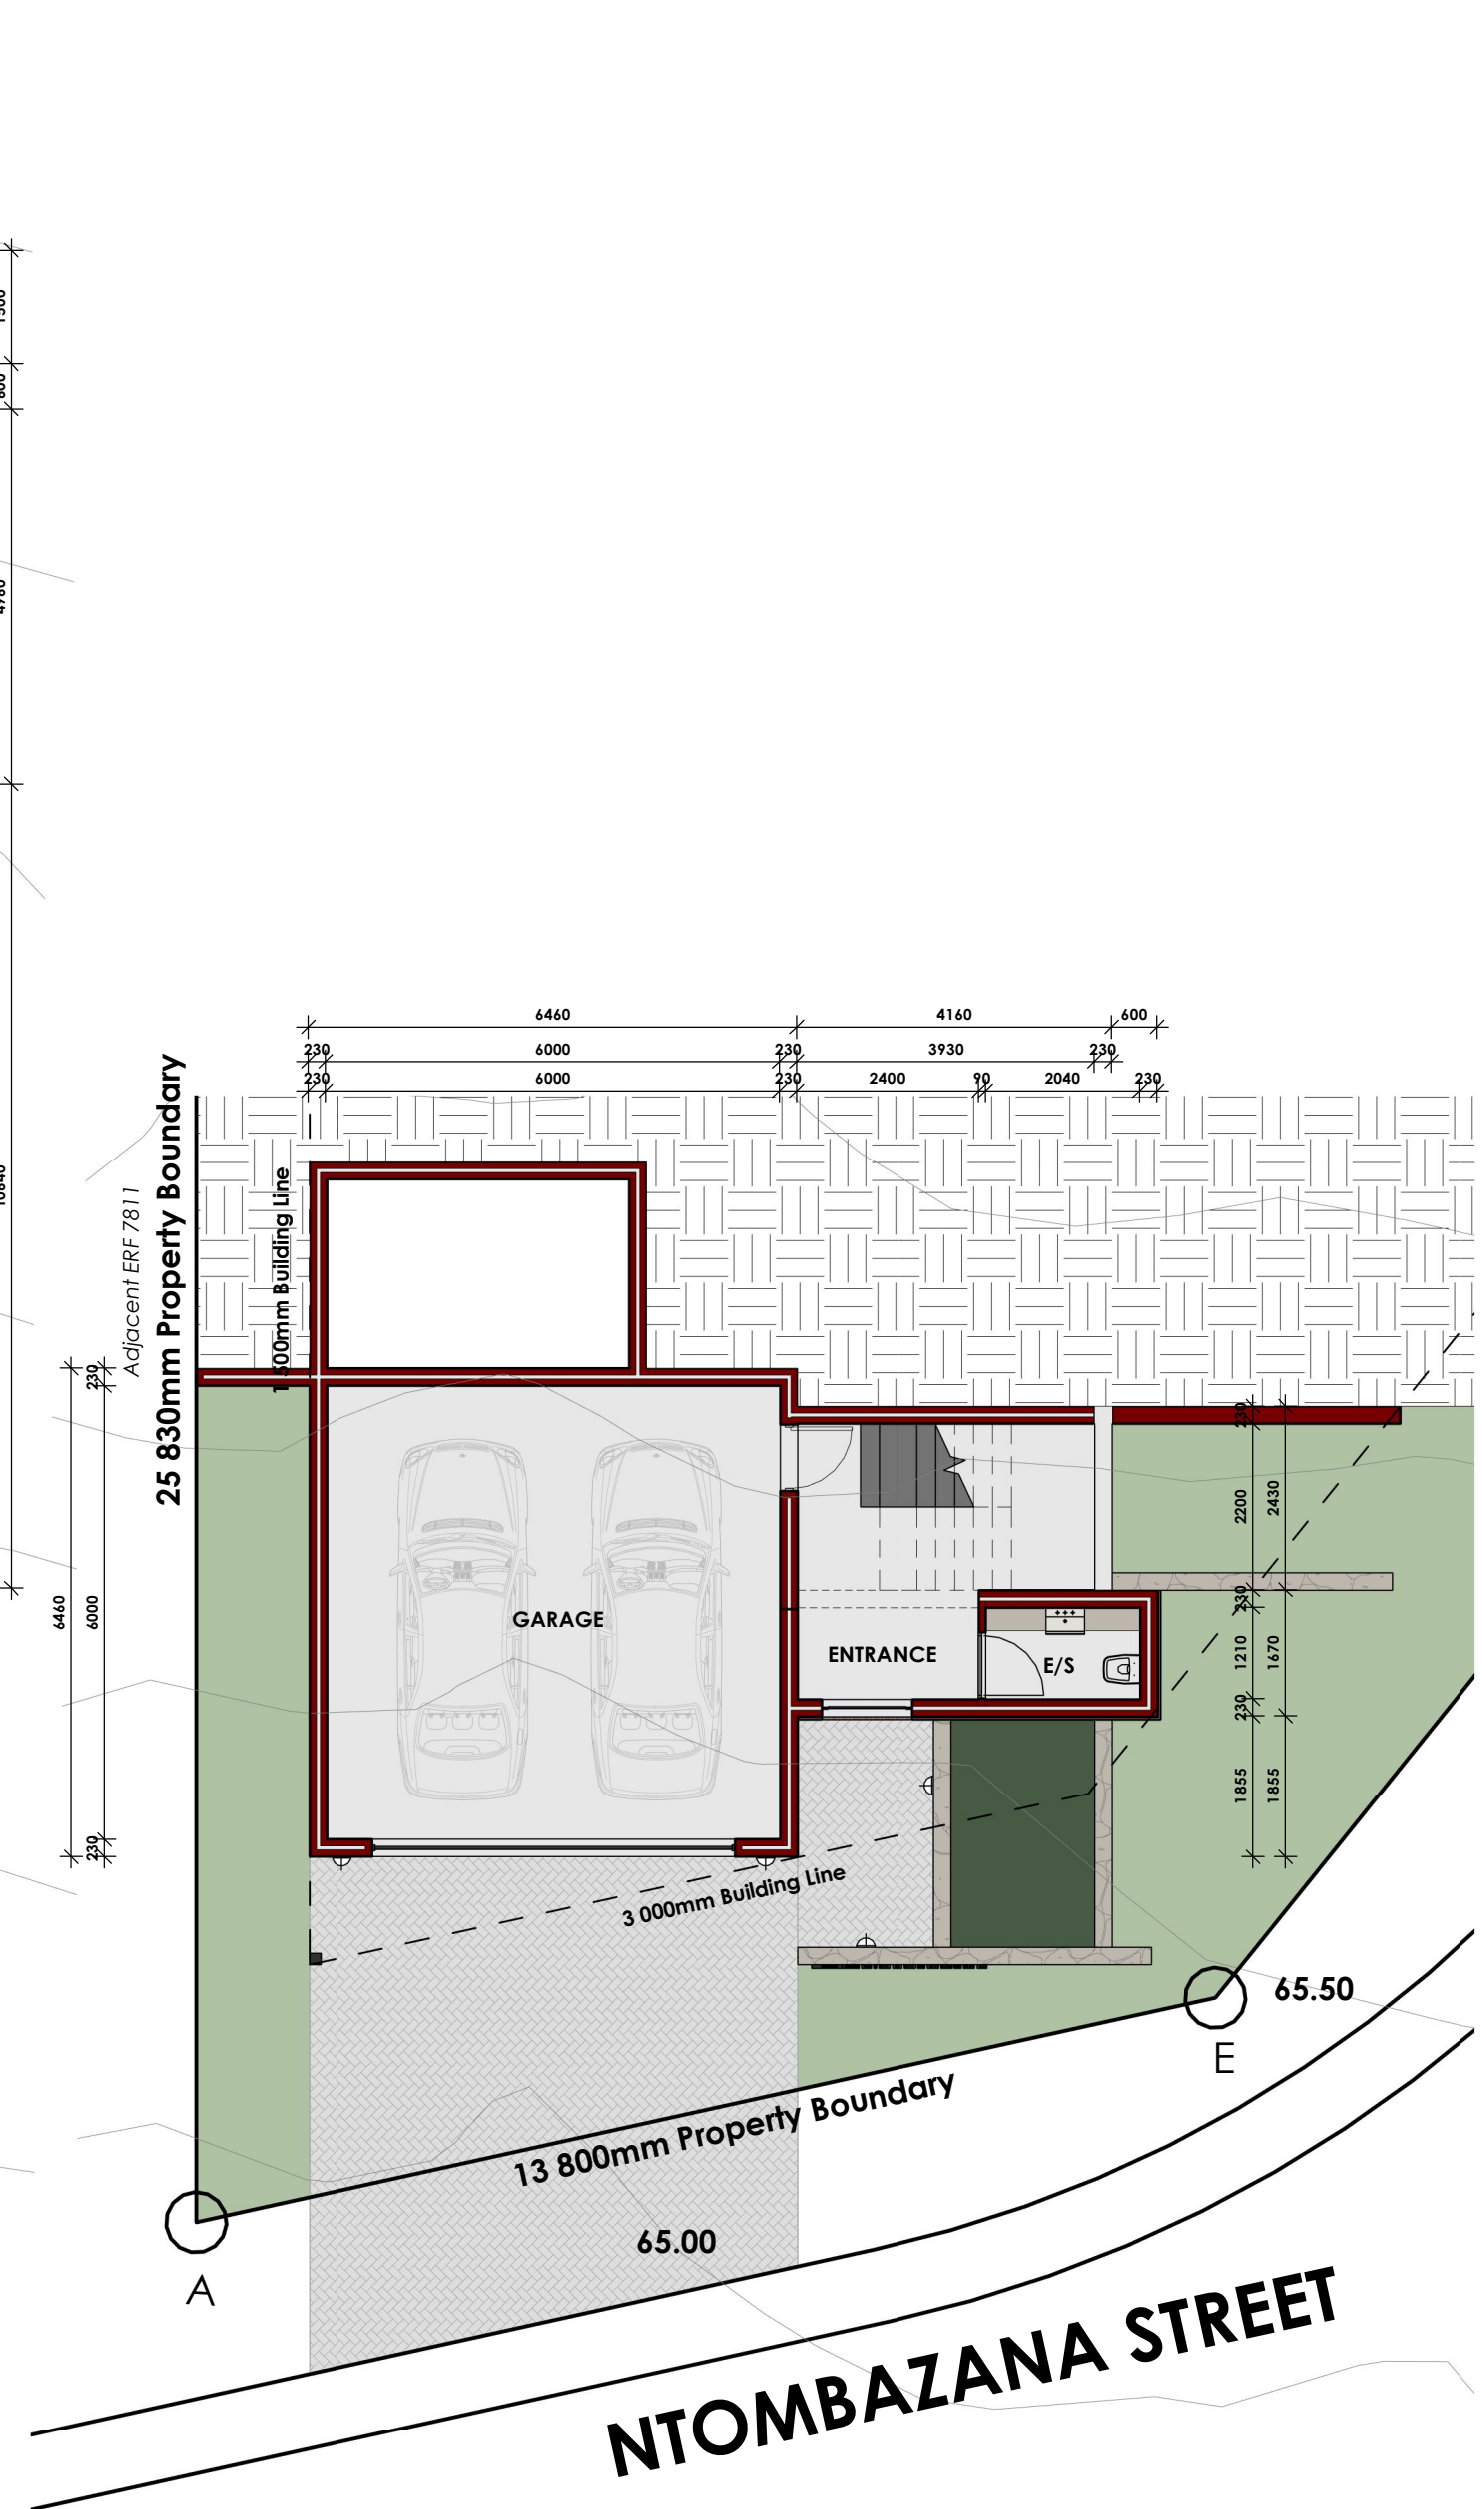

GROUND FLOOR PLAN
Scale: 1 : 100

no.	Revision	Date
01	SKETCH DESIGN	14-04-2023

Area Schedule	
Name	Area

ENTRANCE FOYER	18.53 m²
GARAGE	41.27 m²
FIRST FLOOR	149.83 m²
TOTAL HOUSE & GARAGE	209.63 m²



van der merwe
orffer
architecture
Residential | Commercial | Development

Client:

N/A

Project:

OUTENIKUASBOSCH

Drawing:

7810

Client Signature:

Architectural Professional:

Designed	CA VD Merwe
Drawn	L SCHULTE
Checked	CA VD Merwe

THIS DRAWING TO BE STAMPED BY VDMO FOR
PENDING APPROVAL OR CONSTRUCTION.
VDMO CAN NOT BE HELD LIABLE, RESPONSIBLE OR
ACCOUNTABLE FOR ANY UNAUTHORIZED
DRAWINGS USED FOR CONSTRUCTION. THE
CONTRACTOR AND/OR EMPLOYER TO ENSURE
THAT ALL DRAWINGS ARE STAMPED.

Project Number:

249

Date: 14-04-2023

Scale: 1 : 100

Drawing No:

01

PAPER A2

REVISION

0

SKETCH DESIGN